

KEY PLAN

SCALE: NTS

INSPECTIONS: FINAL INSPECTION

GENERAL NOTES:

THE GENERAL CONTRACTOR SHALL CHECK AND VERIFY ALL DIMENSIONS AND REPORT ALL ERRORS AND OMISSIONS TO THE ARCHITECT / ENGINEER.


NO MATERIAL SHALL BE STORED OR PLACED UPON A SIDEWALK SHED DESIGNED AS A HEAVY DUTY SIDEWALK SHED UNDER SECTION 3307.6.4.2

ANY DEVIATION FROM THIS PLAN SHALL BE APPROVED BY THE ARCHITECT / ENGINEER PRIOR TO INSTALLATION

UPON COMPLETION OF THE INSTALLATION OF A SIDEWALK SHED, THE SHED SHALL BE INSPECTED BY A QUALIFIED PERSON DESIGNATED BY THE DESIGNER, THE PERMIT HOLDER FOR THE SHED, OR A THIRD PARTY ACCEPTABLE TO BOTH THE DESIGNER AND THE PERMIT HOLDER TO VERIFY THAT THE SIDEWALK SHED IS IN A SAFE CONDITION AND HAS BEEN INSTALLED IN ACCORDANCE WITH DRAWINGS AND THE REQUIREMENTS OF THIS CHAPTER. FOLLOWING THE INSPECTION, THE QUALIFIED PERSON WHO INSPECTED THE SIDEWALK SHED SHALL PREPARE, SIGN, AND DATE AN INSTALLATION INSPECTION REPORT. A NEW INSTALLATION INSPECTION REPORT. A NEW INSTALLATION INSPECTION REPORT SHALL BE PREPARED EACH TIME THE SIDEWALK SHED IS REINSTALLED AT THE SITE.

ARCHITECT / ENGINEER RESPONSIBILITY
ARCHITECT/ENGINEER IS RESPONSIBLE FOR DESIGN OF SHED AND NOT FOR INSTALLATION OR USE. THE CONTRACTOR SHALL PROVIDE ALL NECESSARY OF PROTECTION ON ALL TERRACES, BALCONY AND ROOFS. CLOSE ANY REARYARD, BACKYARD, TO THE PUBLIC WHILE WORKING.

THIS PLAN MAY NOT ADDRESS EACH AND EVERY POSSIBLE LOSS POTENTIAL, VIOLATION OF ANY LAWS, RULES OR REGULATIONS OR EXCEPTION TO GOOD PRACTICES AND PROCEDURES. THE ABSENCE OF COMMENT, SUGGESTION OR RECOMMENDATION DOES NOT MEAN THE PROPERTY OR OPERATION(S) IS IN COMPLIANCE WITH ALL APPLICABLE LAWS, RULES OR REGULATIONS, IS ENGAGING IN GOOD PRACTICES AND PROCEDURES, OR IS WITHOUT LOSS POTENTIAL. NO RESPONSIBILITY IS ASSUMED FOR THE DISCOVERY AND/OR ELIMINATION OF HAZARDS THAT COULD CAUSE ACCIDENTS OR DAMAGE AT ANY FACILITY THAT IS SUBJECT TO THIS PLAN. RELIANCE UPON, OR COMPLIANCE WITH, ANY OF THE INFORMATION, SUGGESTIONS OR RECOMMENDATIONS CONTAINED HEREIN IN NO WAY GUARANTEES THE FULFILLMENT OF YOUR OBLIGATIONS REQUIRED BY ANY LAWS, RULES OR REGULATIONS.

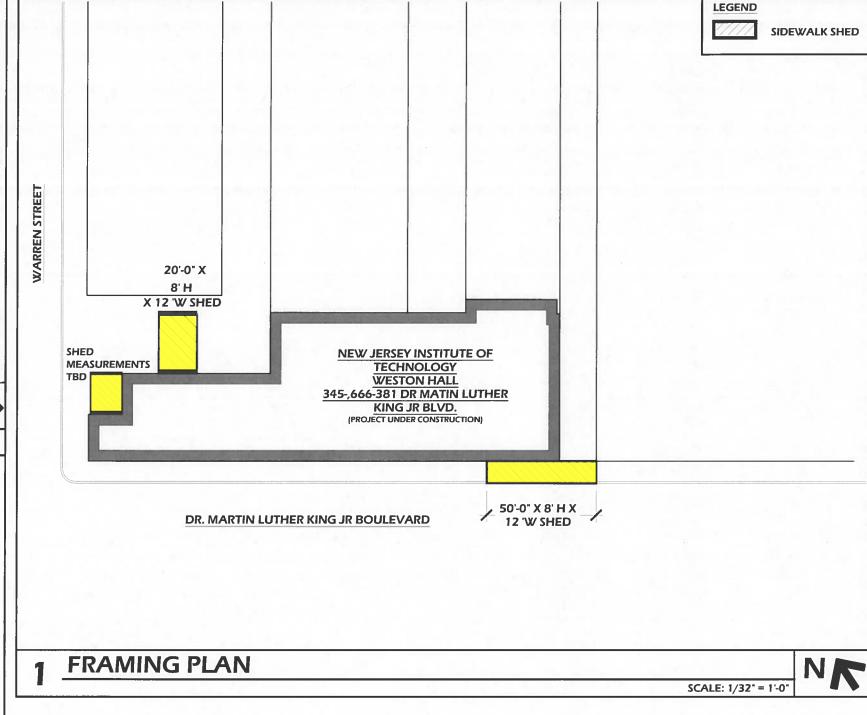

LUMINARY SCHEDULE TYPE MOUNTING DESCRIPTION LAMP WATTS EQ. WATTS MODEL MANUF. ROUGHLYTE SERIES VCXL50 Α **SURFACE** CFL 42 200 STONCO CEILING **NEPTUNE** MOUNT W/ GUARD (OR APPROVED EQUAL) × ×

EVERY 15'-0"

EVERY 15'-0"

EVERY 15'-0"

DESIGNER / ARCHITECT:

BSI EHS SERVICES AND SOULUTIONS INC

141 WEST 36TH STREET, 3RD FLOOR NEW YORK, NY 10018 212-290-6323 ENGINEER: DANNY TRUJILO LICENSE: 92527

CONTRACTOR:

SPRING SCAFFOLDING LLC

49-30 31ST PLACE LIC, NY 11101 718-392-4921

PROJECT ADDRESS:

NEW JERSEY INSTITUTE OF TECHNOLOGY

WESTON HALL 345-,666-381 DR MATIN LUTHER KING JR BLVD.

DRAWING TITLE:

SIDEWALK SHED COVER SHEET

: 10.23.2020 DRAWN BY: S.

PROJECT NO.99-1-67 CHECKED BY: D.T.

SCALE: AS NOTED PAGE NO.: 1 OF 5

SEAL / SIGNATURE:

DRAWING NO.:

EQ-001.00

JOB NO.: